



# Onshore-Platform Conceptual Design

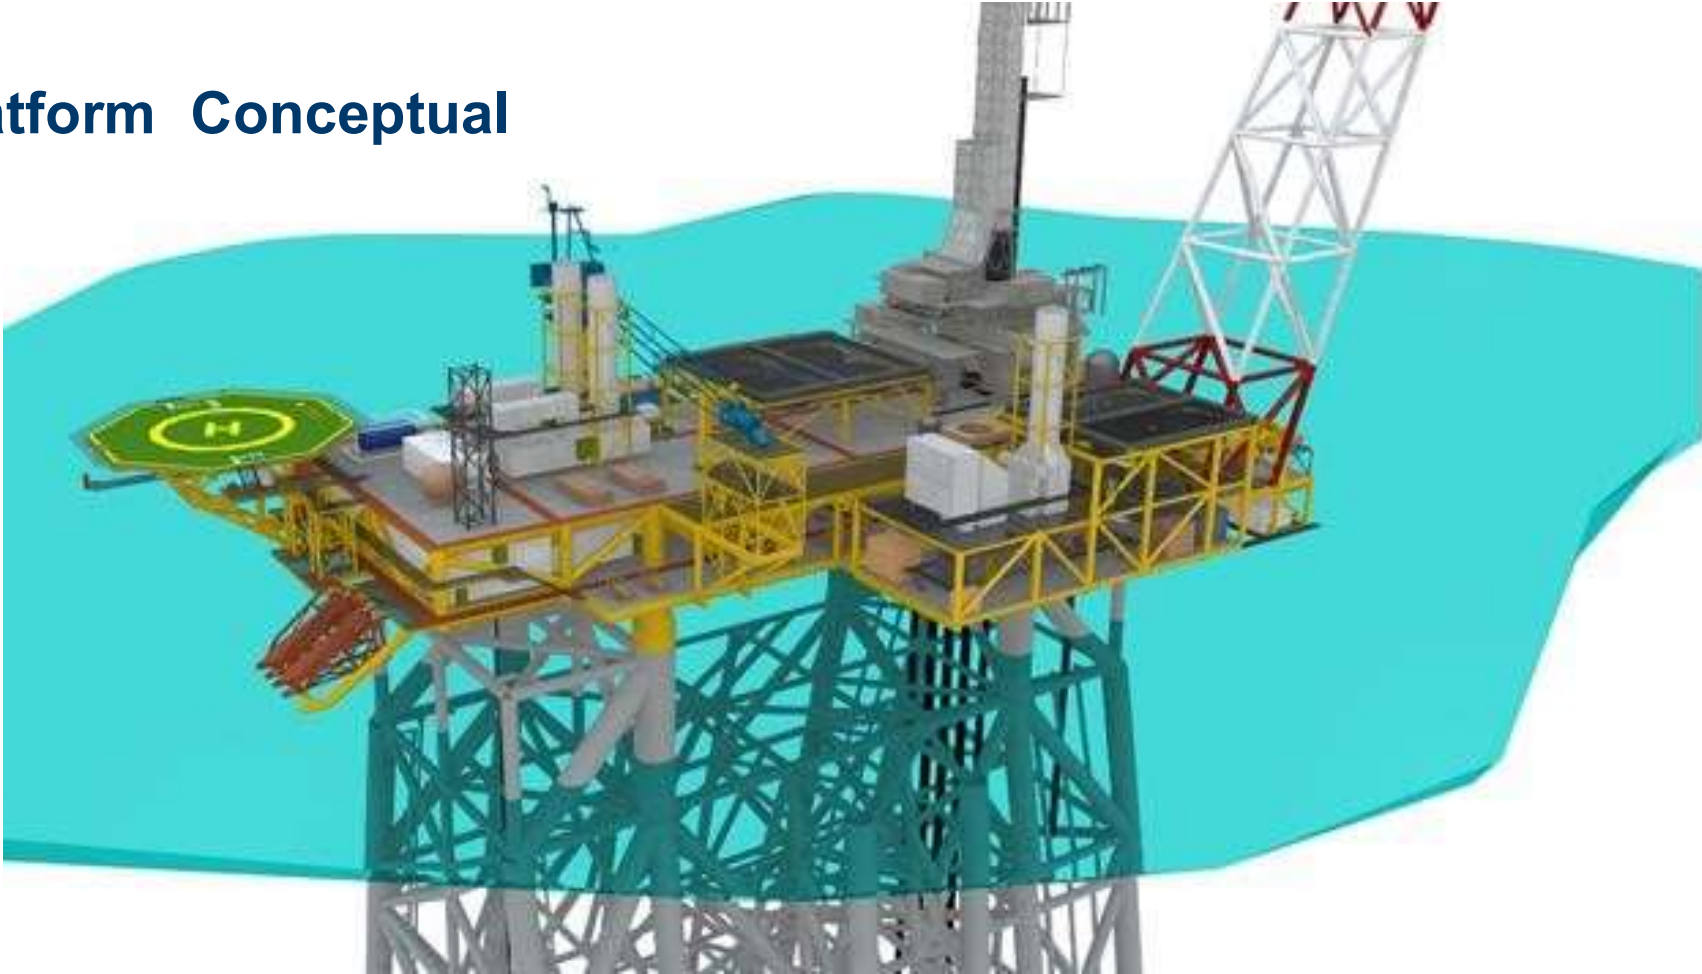

# Platform-Onshore Integration

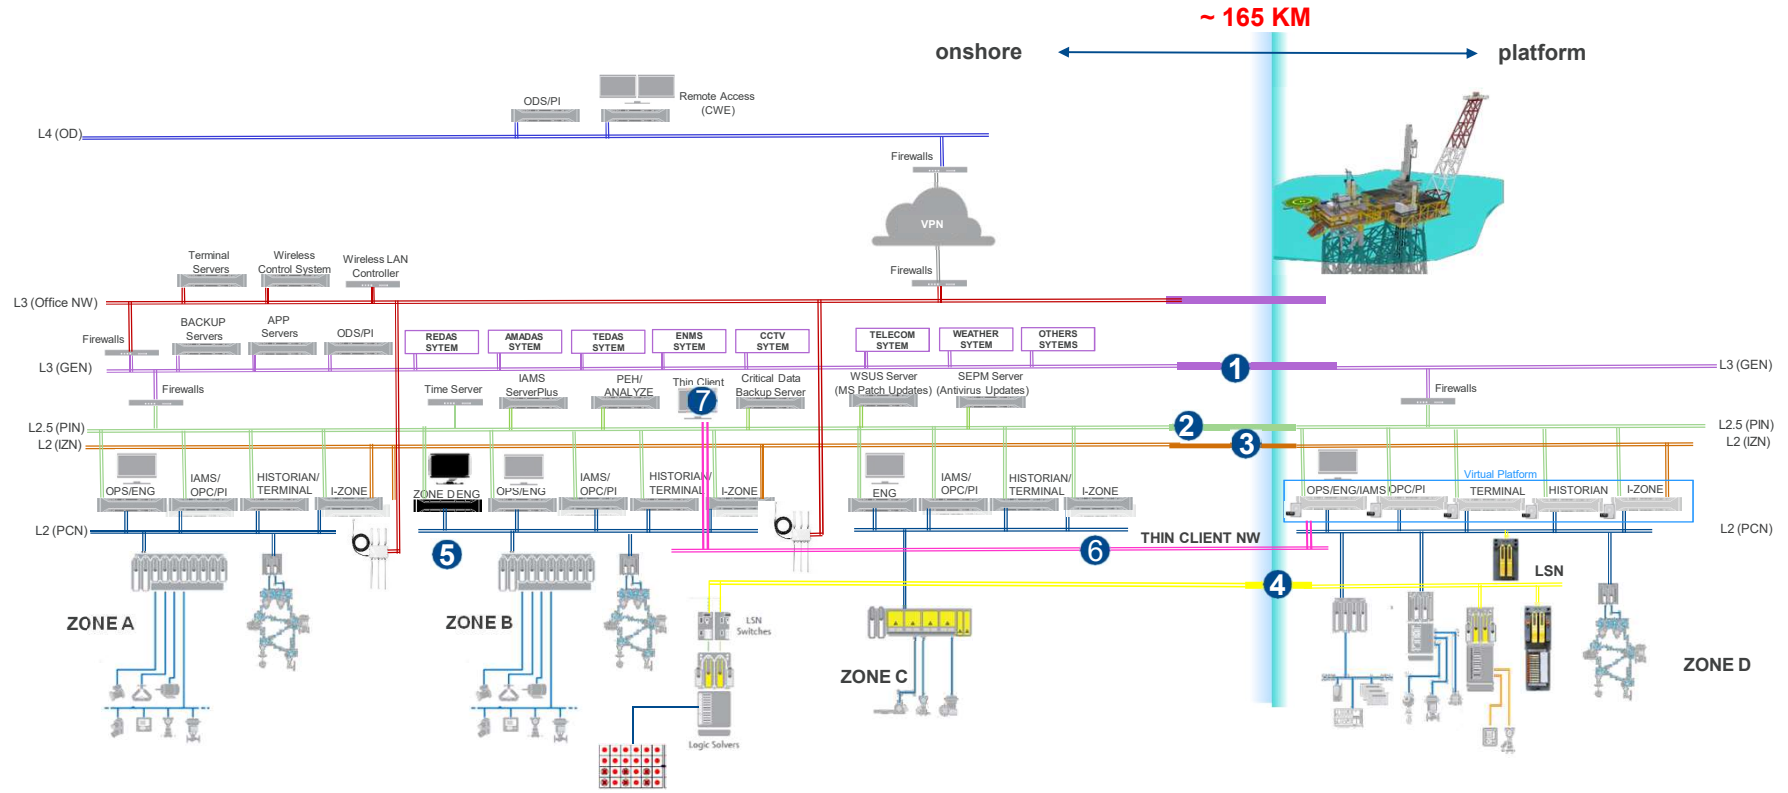

# Networks & Stations

---

- ① • L3 - GENERAL
- ② • L2.5 - PLANT INFORMATION NETWORK
- ③ • L2 – INTERZONE NETWORK
- ④ • L1 - LOCAL SAFETY NETWORK
- ⑤ • OPERATOR STATION IN ONSHORE FACILITY FOR PLATFORM (EXISTING)
- ⑥ • THIN CLIENT NETWORK
- ⑦ • THIN CLIENT STATION (FOR OPERATION/MAINTENANCE/ENGINEERING)